


# GELIJKVLOERS APP. 0.5 TOT 0.8



APP. 0.5: ± 115M<sup>2</sup>  
APP. 0.6: ± 54M<sup>2</sup>  
APP. 0.7: ± 90M<sup>2</sup>  
APP. 0.8: ± 89M<sup>2</sup>  
-

Schaal 1/180

# APP. 0.5

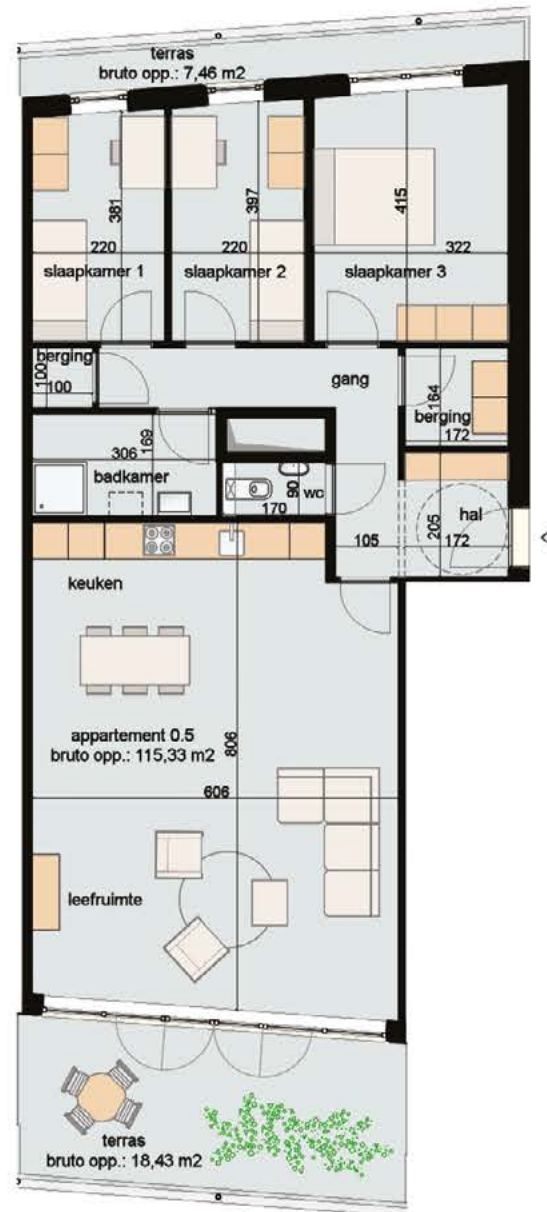

SLPK.: 3  
OPP.: ± 115M<sup>2</sup>  
OPP. TERRAS 1: ± 18M<sup>2</sup>  
OPP. TERRAS 2: ± 7M<sup>2</sup>

Schaal 1/125