



GELIJKVLOERS APP. 0.5 TOT 0.8

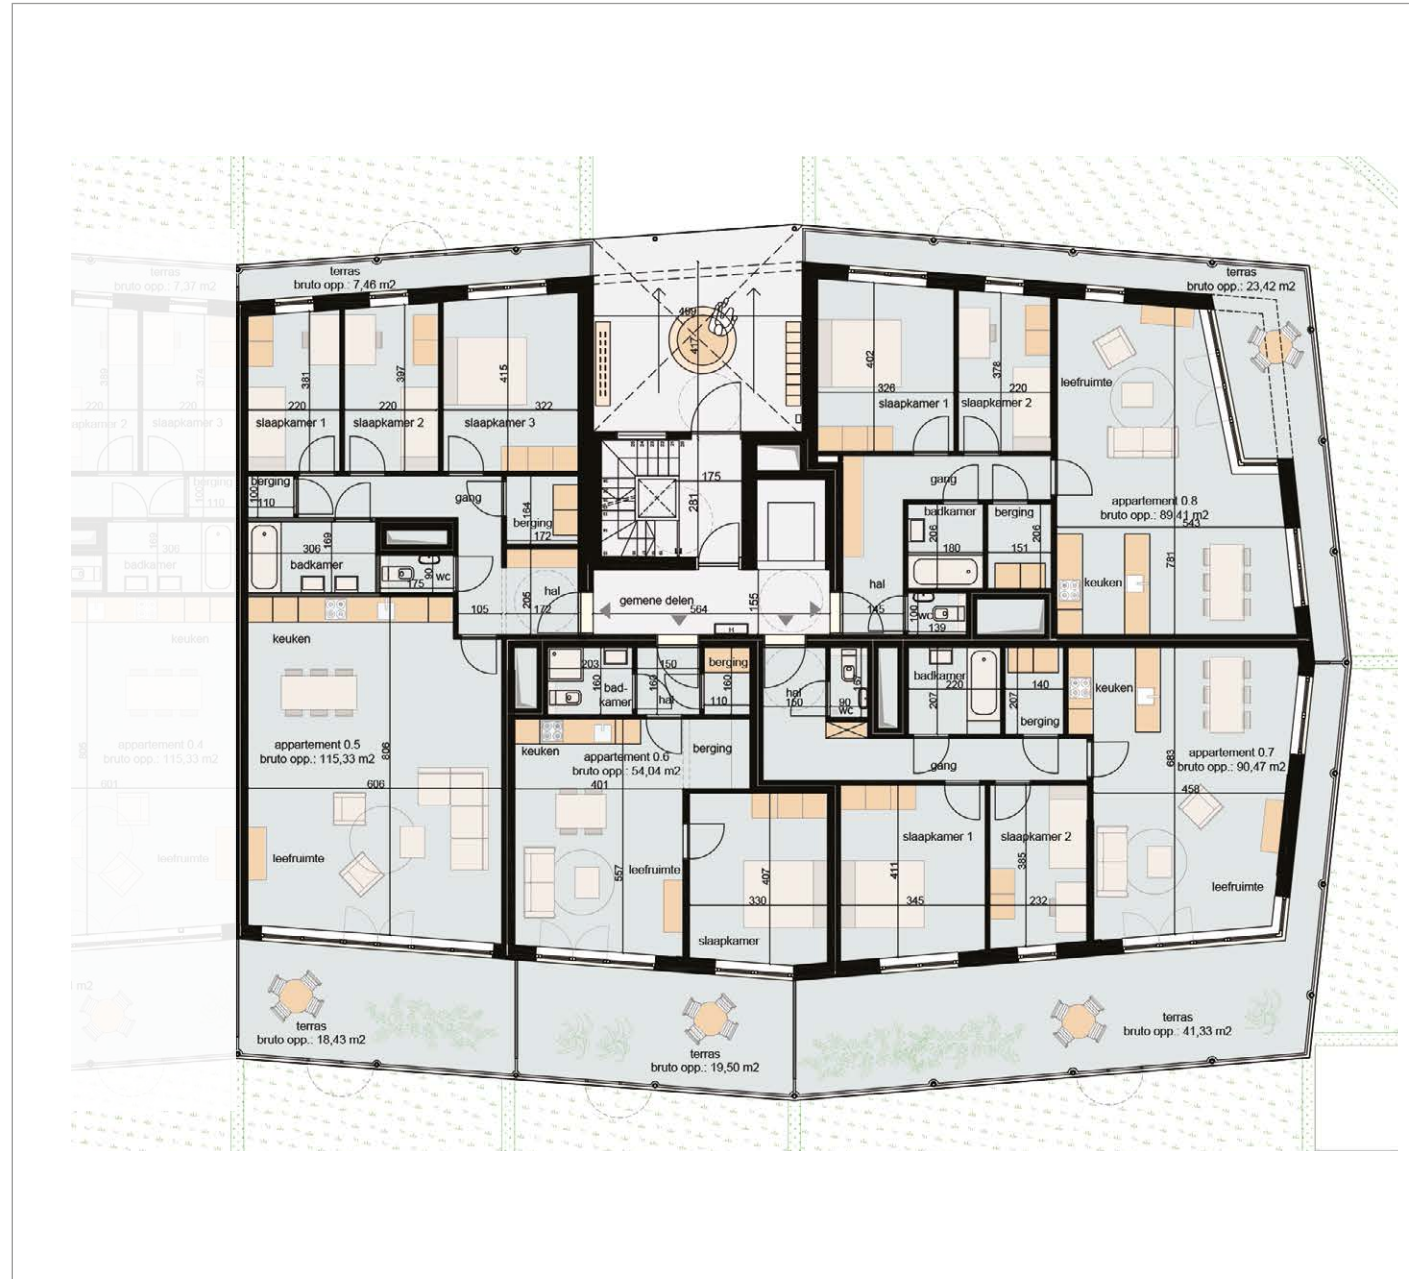

- APP. 0.5: ± 115M²
- APP. 0.6: ± 54M²
- APP. 0.7: ± 90M²
- APP. 0.8: ± 89M²
-

Schaal 1/180

APP. 0.5

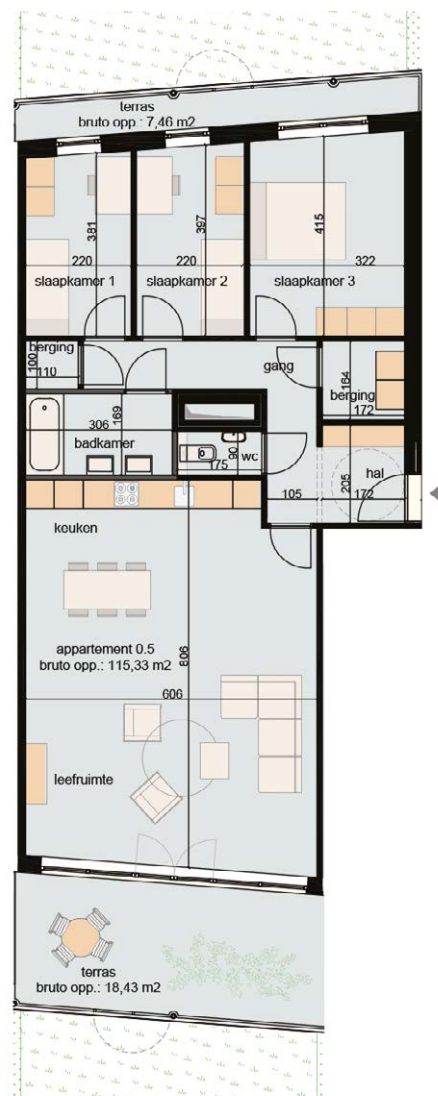

SLPK.: 3
OPP.: ± 115M²
OPP. TERRAS 1: ± 18M²
OPP. TERRAS 2: ± 7M²
TUIN: ± 47M²

Schaal 1/125