


APP. 0.1

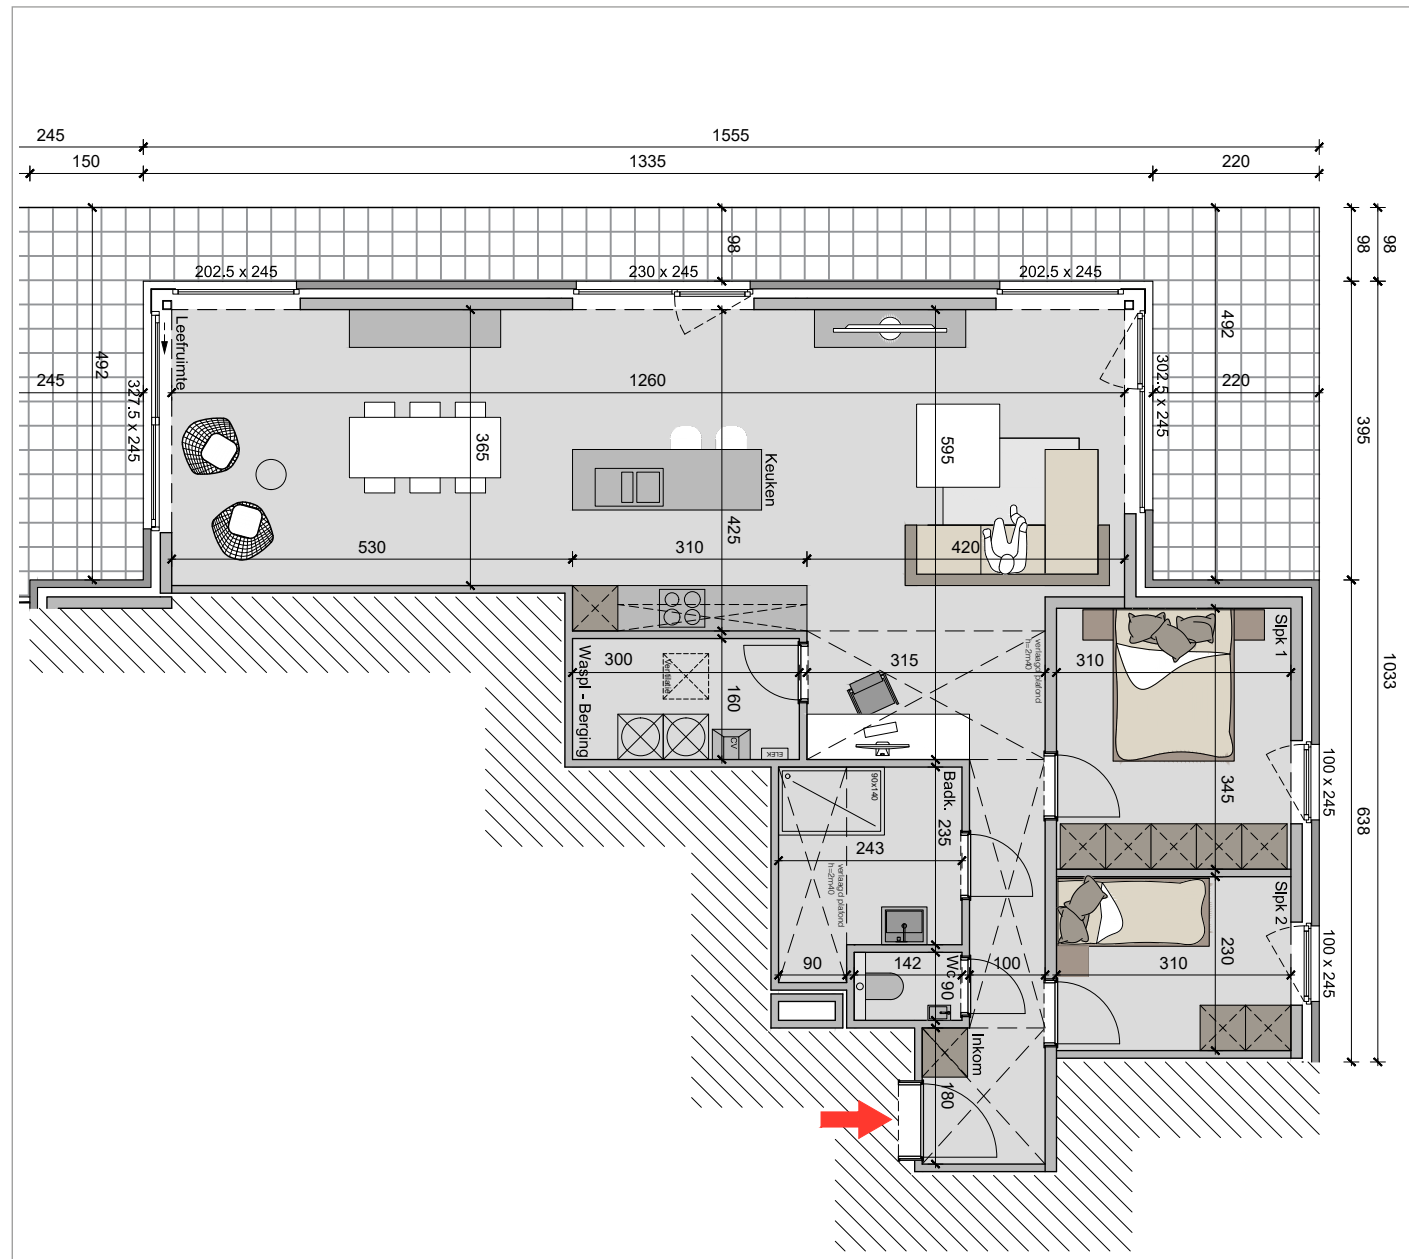

SLPK.: 2
 OPP.: ± 110M²
 OPP. TERRAS: ± 36M²
 -
 Schaal 1/100