


APP. 1.4.

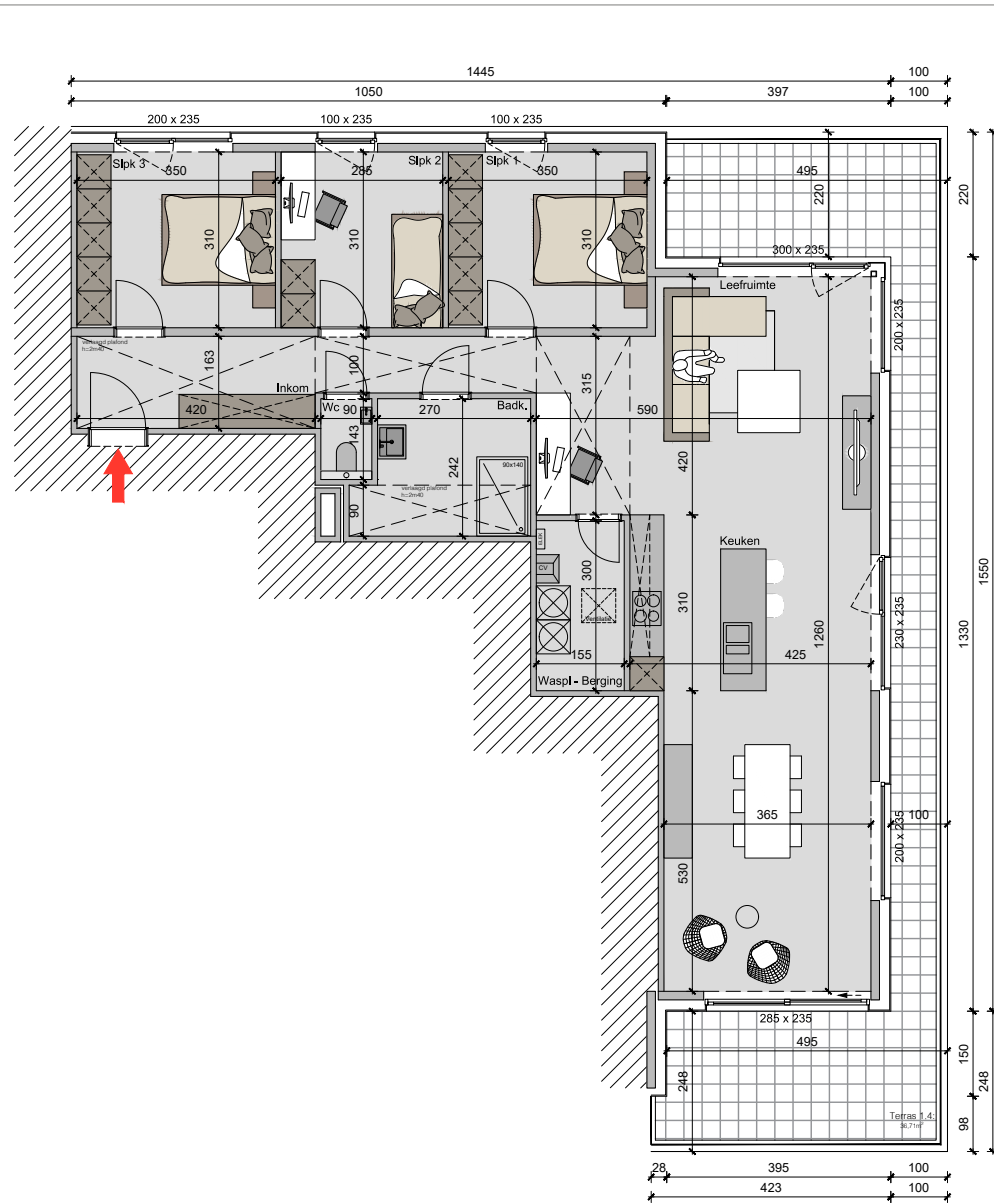

SLPK.: 3
OPP.: ± 129M²
OPP. TERRAS: ± 37M²
-
Schaal 1/125