


APP. 2.3

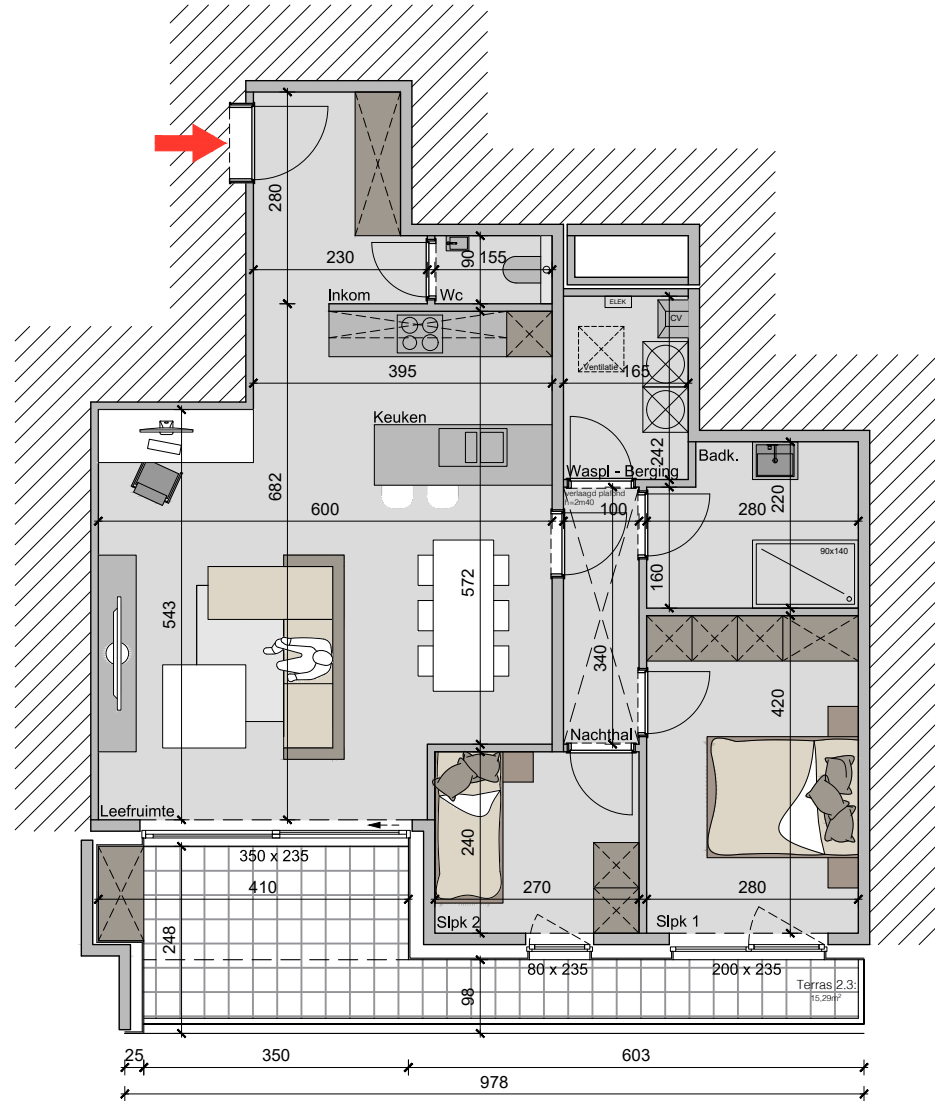

SLPK.: 2
 OPP.: ± 89M²
 OPP. TERRAS: ± 15M²
 -
 Schaal 1/100